

CRESCENTNOBHILL.COM




GROSVENOR



FLOOR PLANS ARE DRAWN TO VARYING SCALES TO MAXIMIZE VISIBILITY WHEN PRINTED. THE FLOOR PLANS, ELEVATIONS, RENDERINGS, FEATURES, FINISHES AND SPECIFICATIONS ARE SUBJECT TO CHANGE AT ANY TIME. SQUARE FOOTAGE OR FLOOR AREAS SHOWN IN ANY MARKETING OR OTHER MATERIALS IS APPROXIMATE AND MAY BE MORE OR LESS THAN THE ACTUAL SIZE. THESE MATERIALS SHOULD NOT BE RELIED UPON AS REPRESENTATIONS, EXPRESS OR IMPLIED. THE DEVELOPER RESERVES THE RIGHT TO CHANGE FLOOR PLANS, ELEVATIONS, FEATURES, FINISHES AND SPECIFICATIONS AT ANY TIME, WITHOUT PRIOR NOTICE. REAL ESTATE CONSULTING, SALES AND MARKETING BY POLARIS PACIFIC - A LICENSED CALIFORNIA, ARIZONA, COLORADO, HAWAII, OREGON AND WASHINGTON BROKER - CA DRE #01499250


**POLARIS
PACIFIC**

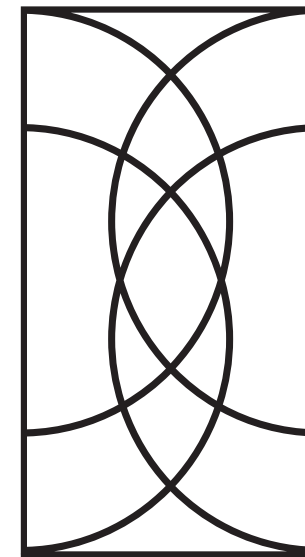

RESIDENCE 306

1 BEDROOM | 1 BATHROOM

INTERIOR 647 SQ FT

 



CRESCENT

NOB HILL

RESIDENCE 306

1 BEDROOM | 1 BATHROOM

INTERIOR 647 SQ FT

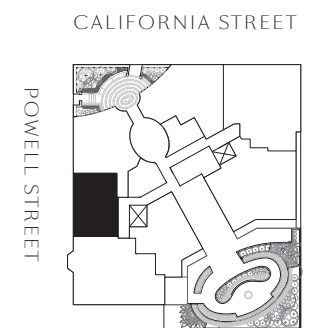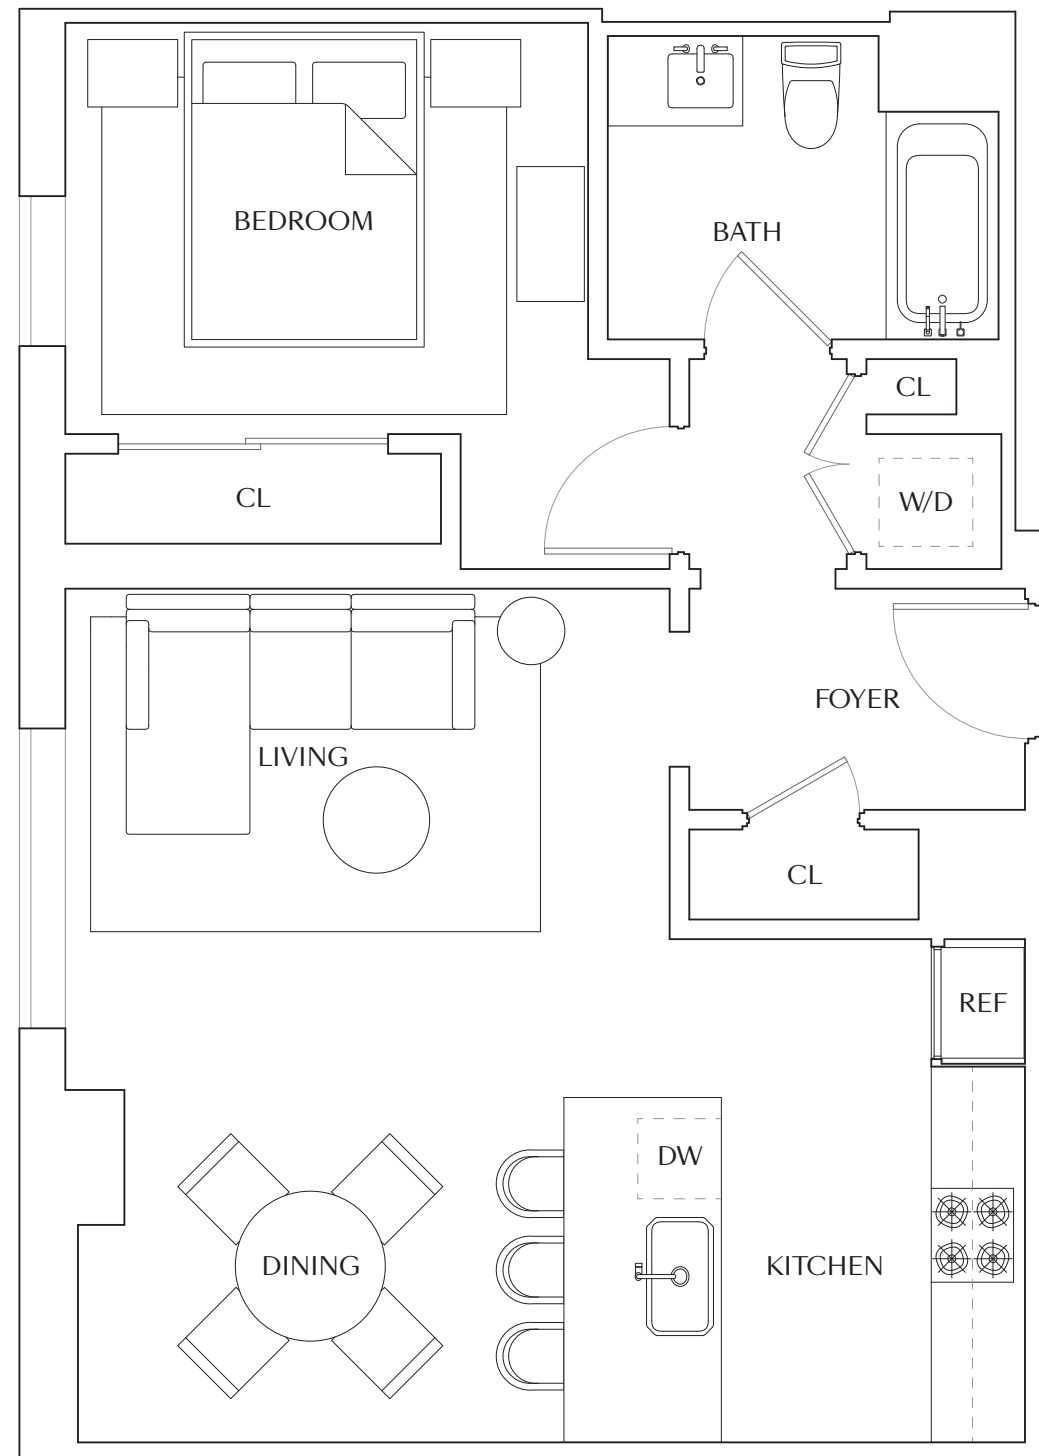

Scale 3/8" = 1'

